



Reality  
Drafting inc.

Drawn by: Allen M.

Date: 8/22/2019

Drawing of:  
**Rendering**  
[www.bujildarmstrong.com](http://www.bujildarmstrong.com)

Lot 718 Sommer Place  
7020 N. Water Oak Dr., Peoria, IL.  
Small Brody 3-Car





Lot 718 Sommer Place

7020 N. Water Oak Dr., Peoria, IL.

Small Brody 3-Car

Drawing of:

# Front Elevation

[www.bujildarmstrong.com](http://www.bujildarmstrong.com)

Drawn by: Allen M.

Date: 8/22/2019

AREA SCHEDULE	
NAME	AREA
First Floor Finished	984 sq ft.
Front Porch	38 sq ft.
Second Floor Finished	1072 sq ft.
Basement Finished	535 sq ft.
Basement Unfinished	216 sq ft.
Garage	772 sq ft.



CONCRETE  
PATIO




Drawn by: Allen M.  
Date: 8/22/2019

Drawing of:  
**First Floor**  
www.bujildarmstrong.com


Lot 718 Sommer Place  
7020 N. Water Oak Dr., Peoria, IL.  
Small Brody 3-Car




AREA SCHEDULE	
NAME	AREA
First Floor Finished	984 sq ft.
Front Porch	38 sq ft.
Second Floor Finished	1072 sq ft.
Basement Finished	535 sq ft.
Basement Unfinished	216 sq ft.
Garage	772 sq ft.

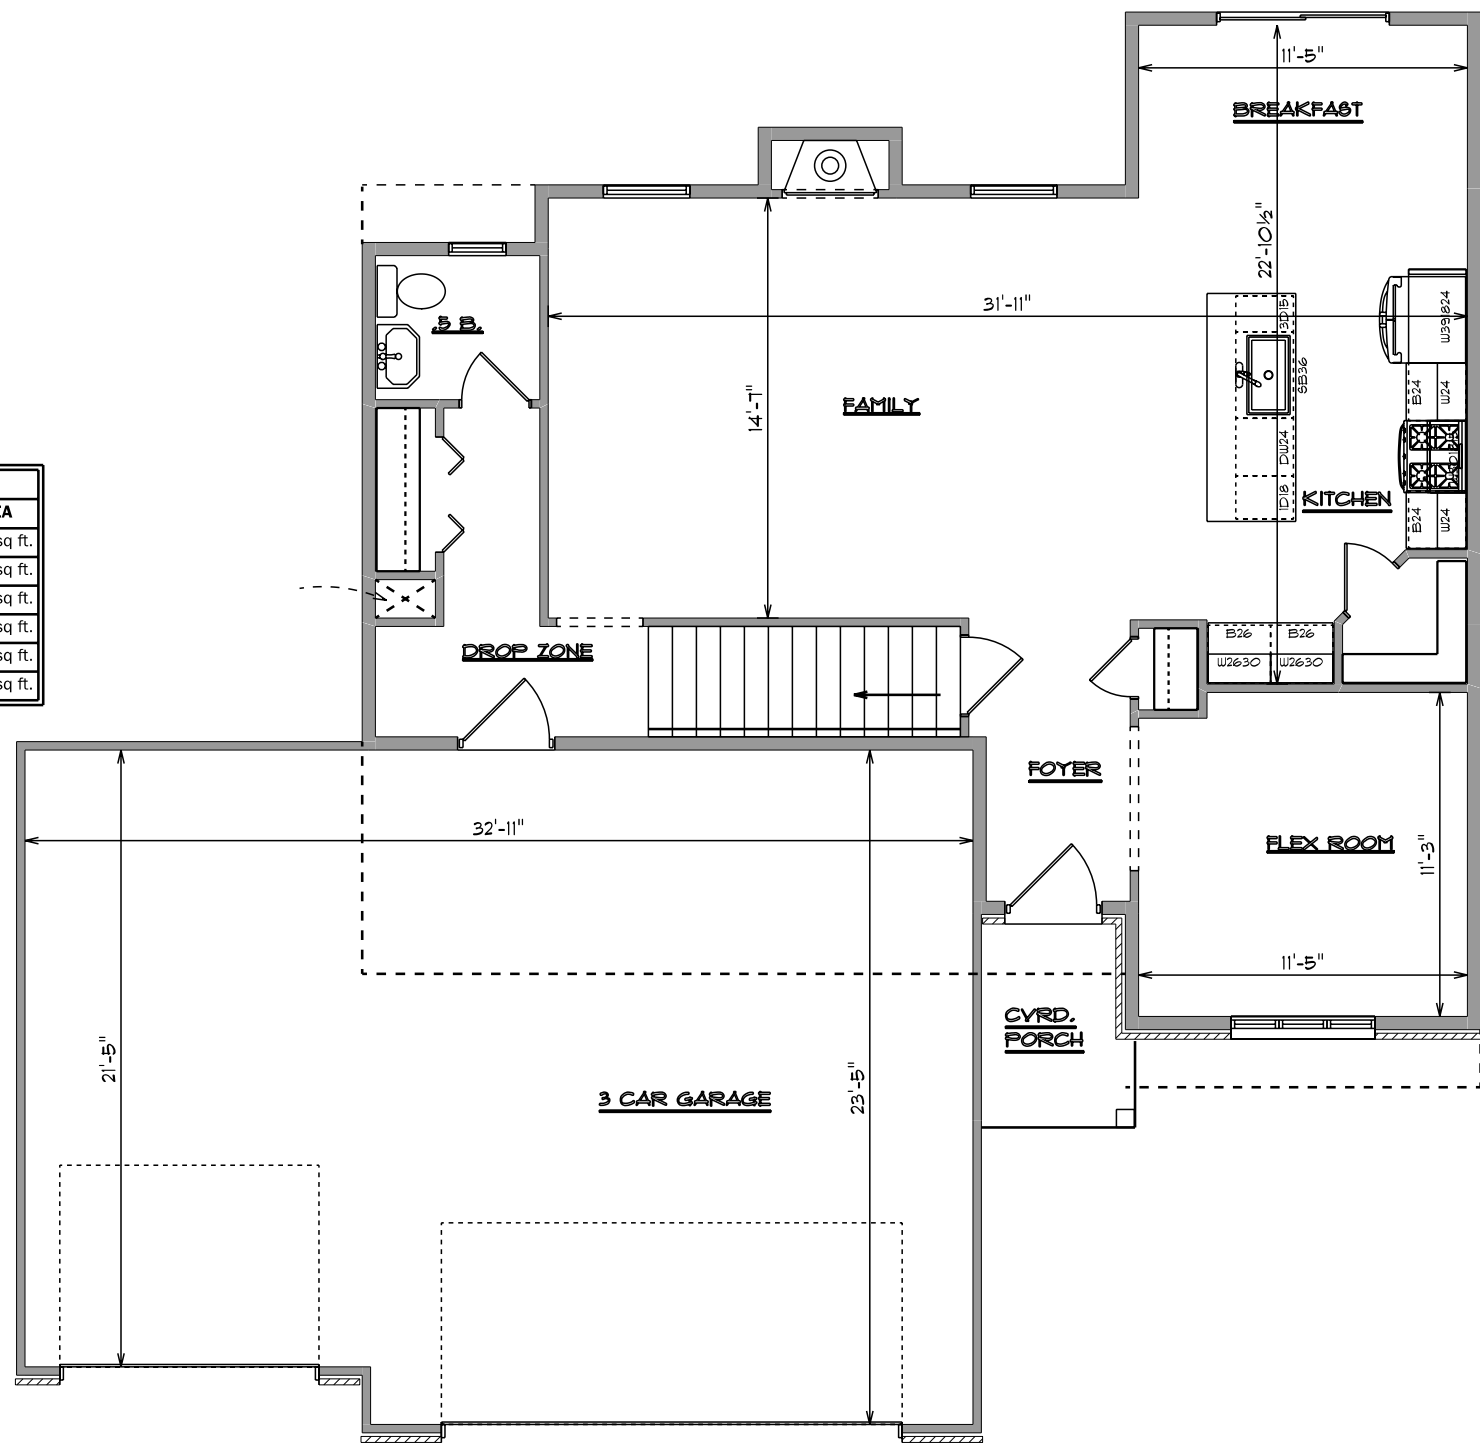

AREA SCHEDULE	
NAME	AREA
First Floor Finished	984 sq ft.
Front Porch	38 sq ft.
Second Floor Finished	1072 sq ft.
Basement Finished	535 sq ft.
Basement Unfinished	216 sq ft.
Garage	772 sq ft.

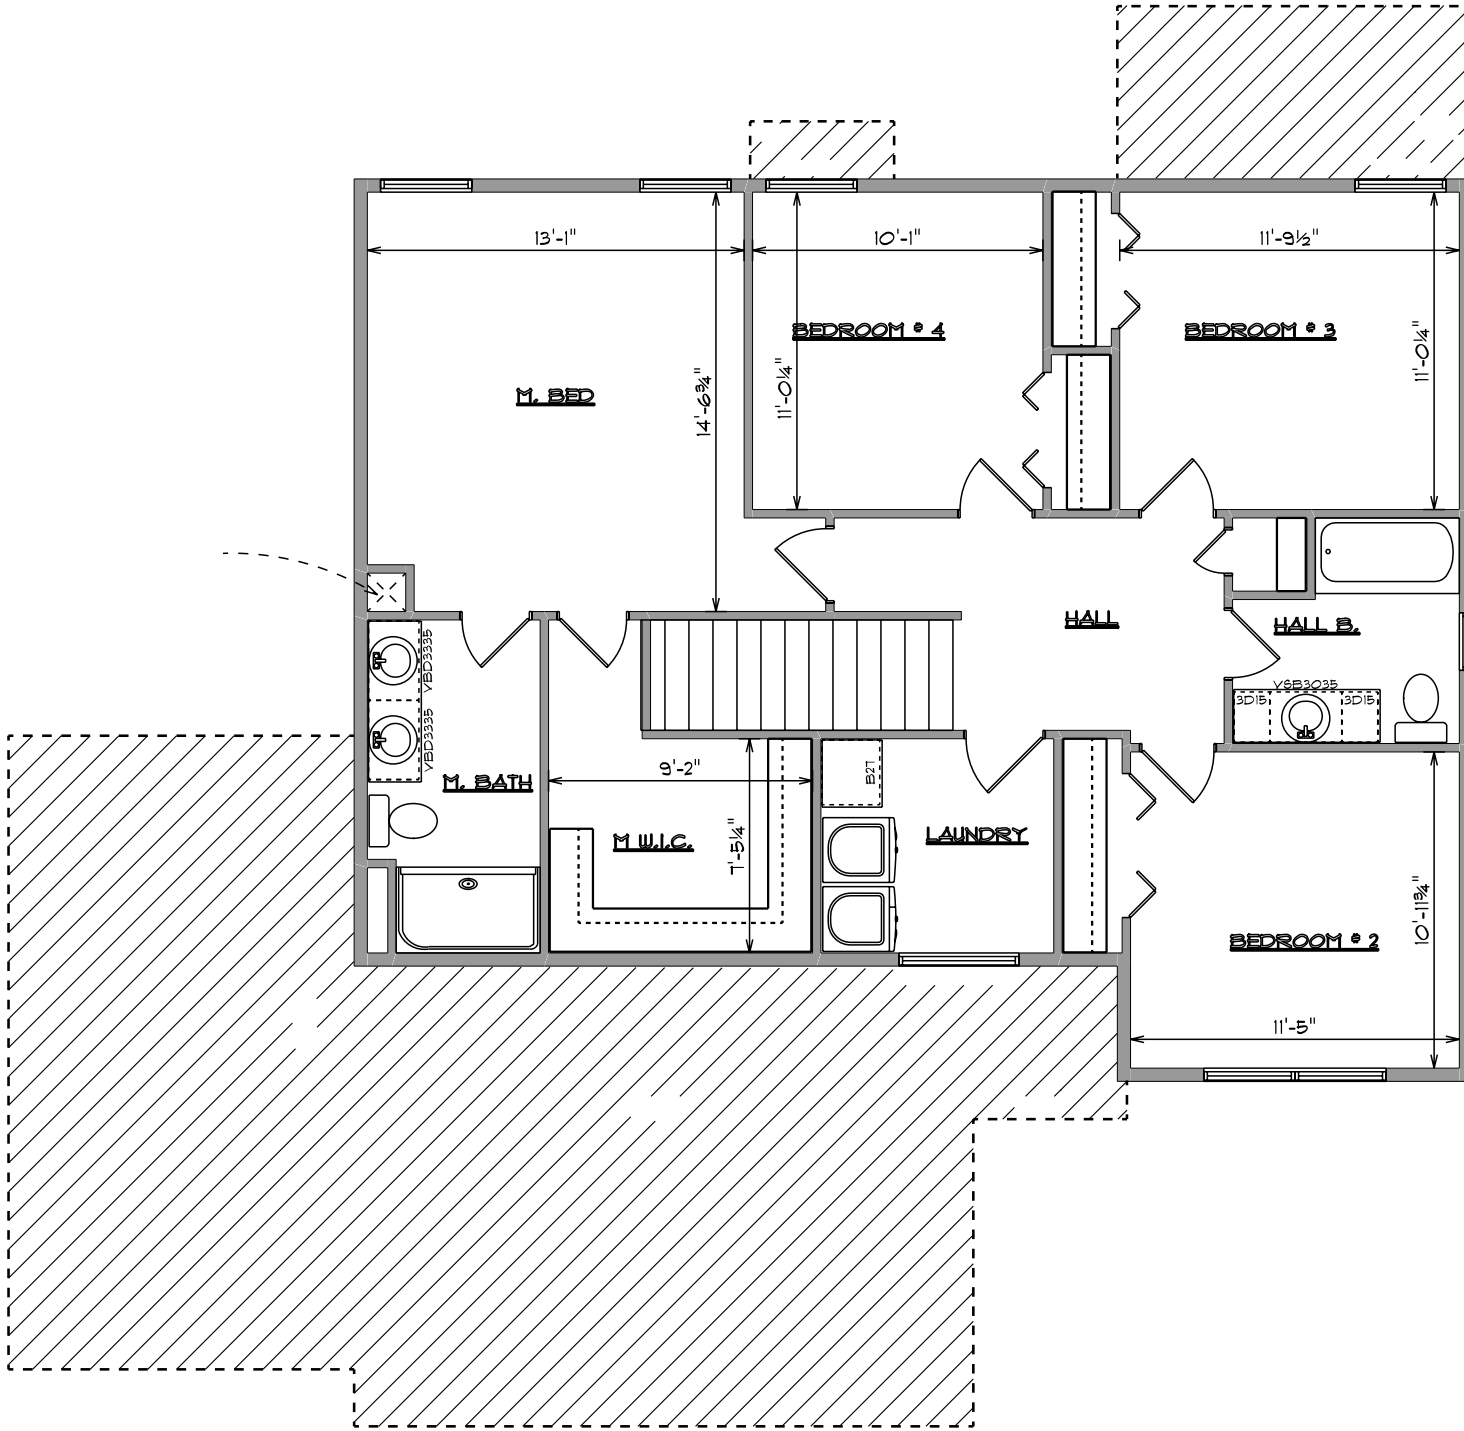

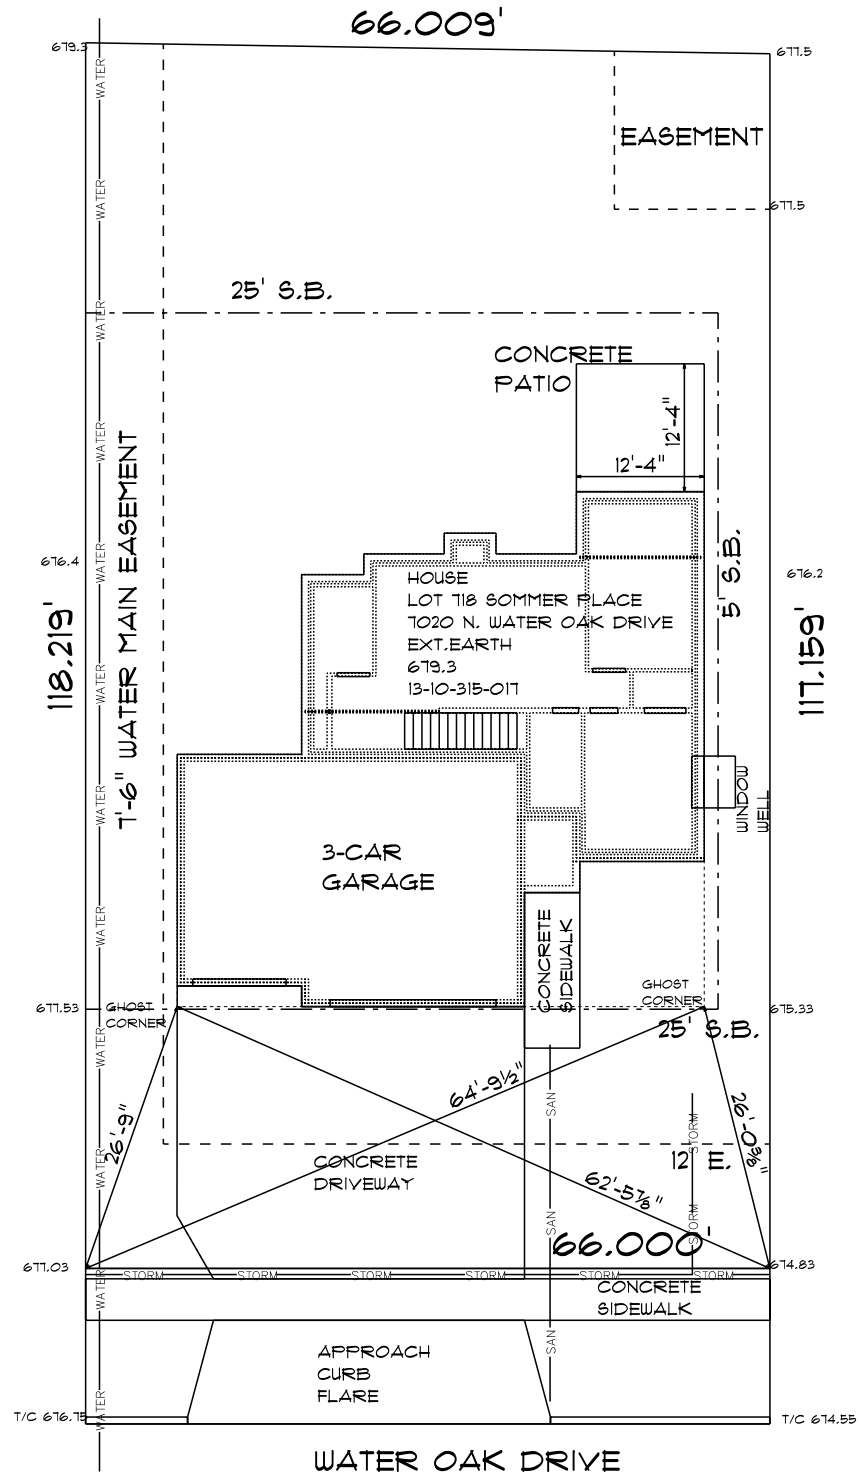

Drawn by: Allen M.  
 Date: 8/22/2019

Drawing of:  
**Site Plan**

[www.bujildarmstrong.com](http://www.bujildarmstrong.com)

Lot 718 Sommer Place  
 7020 N. Water Oak Dr., Peoria, IL.  
 Small Brody 3-Car

