


Farnsworth
 GROUP
 2709 McGRAW DRIVE
 BLOOMINGTON, ILLINOIS 61704
 (309) 663-8435 / (309) 663-1571 Fax

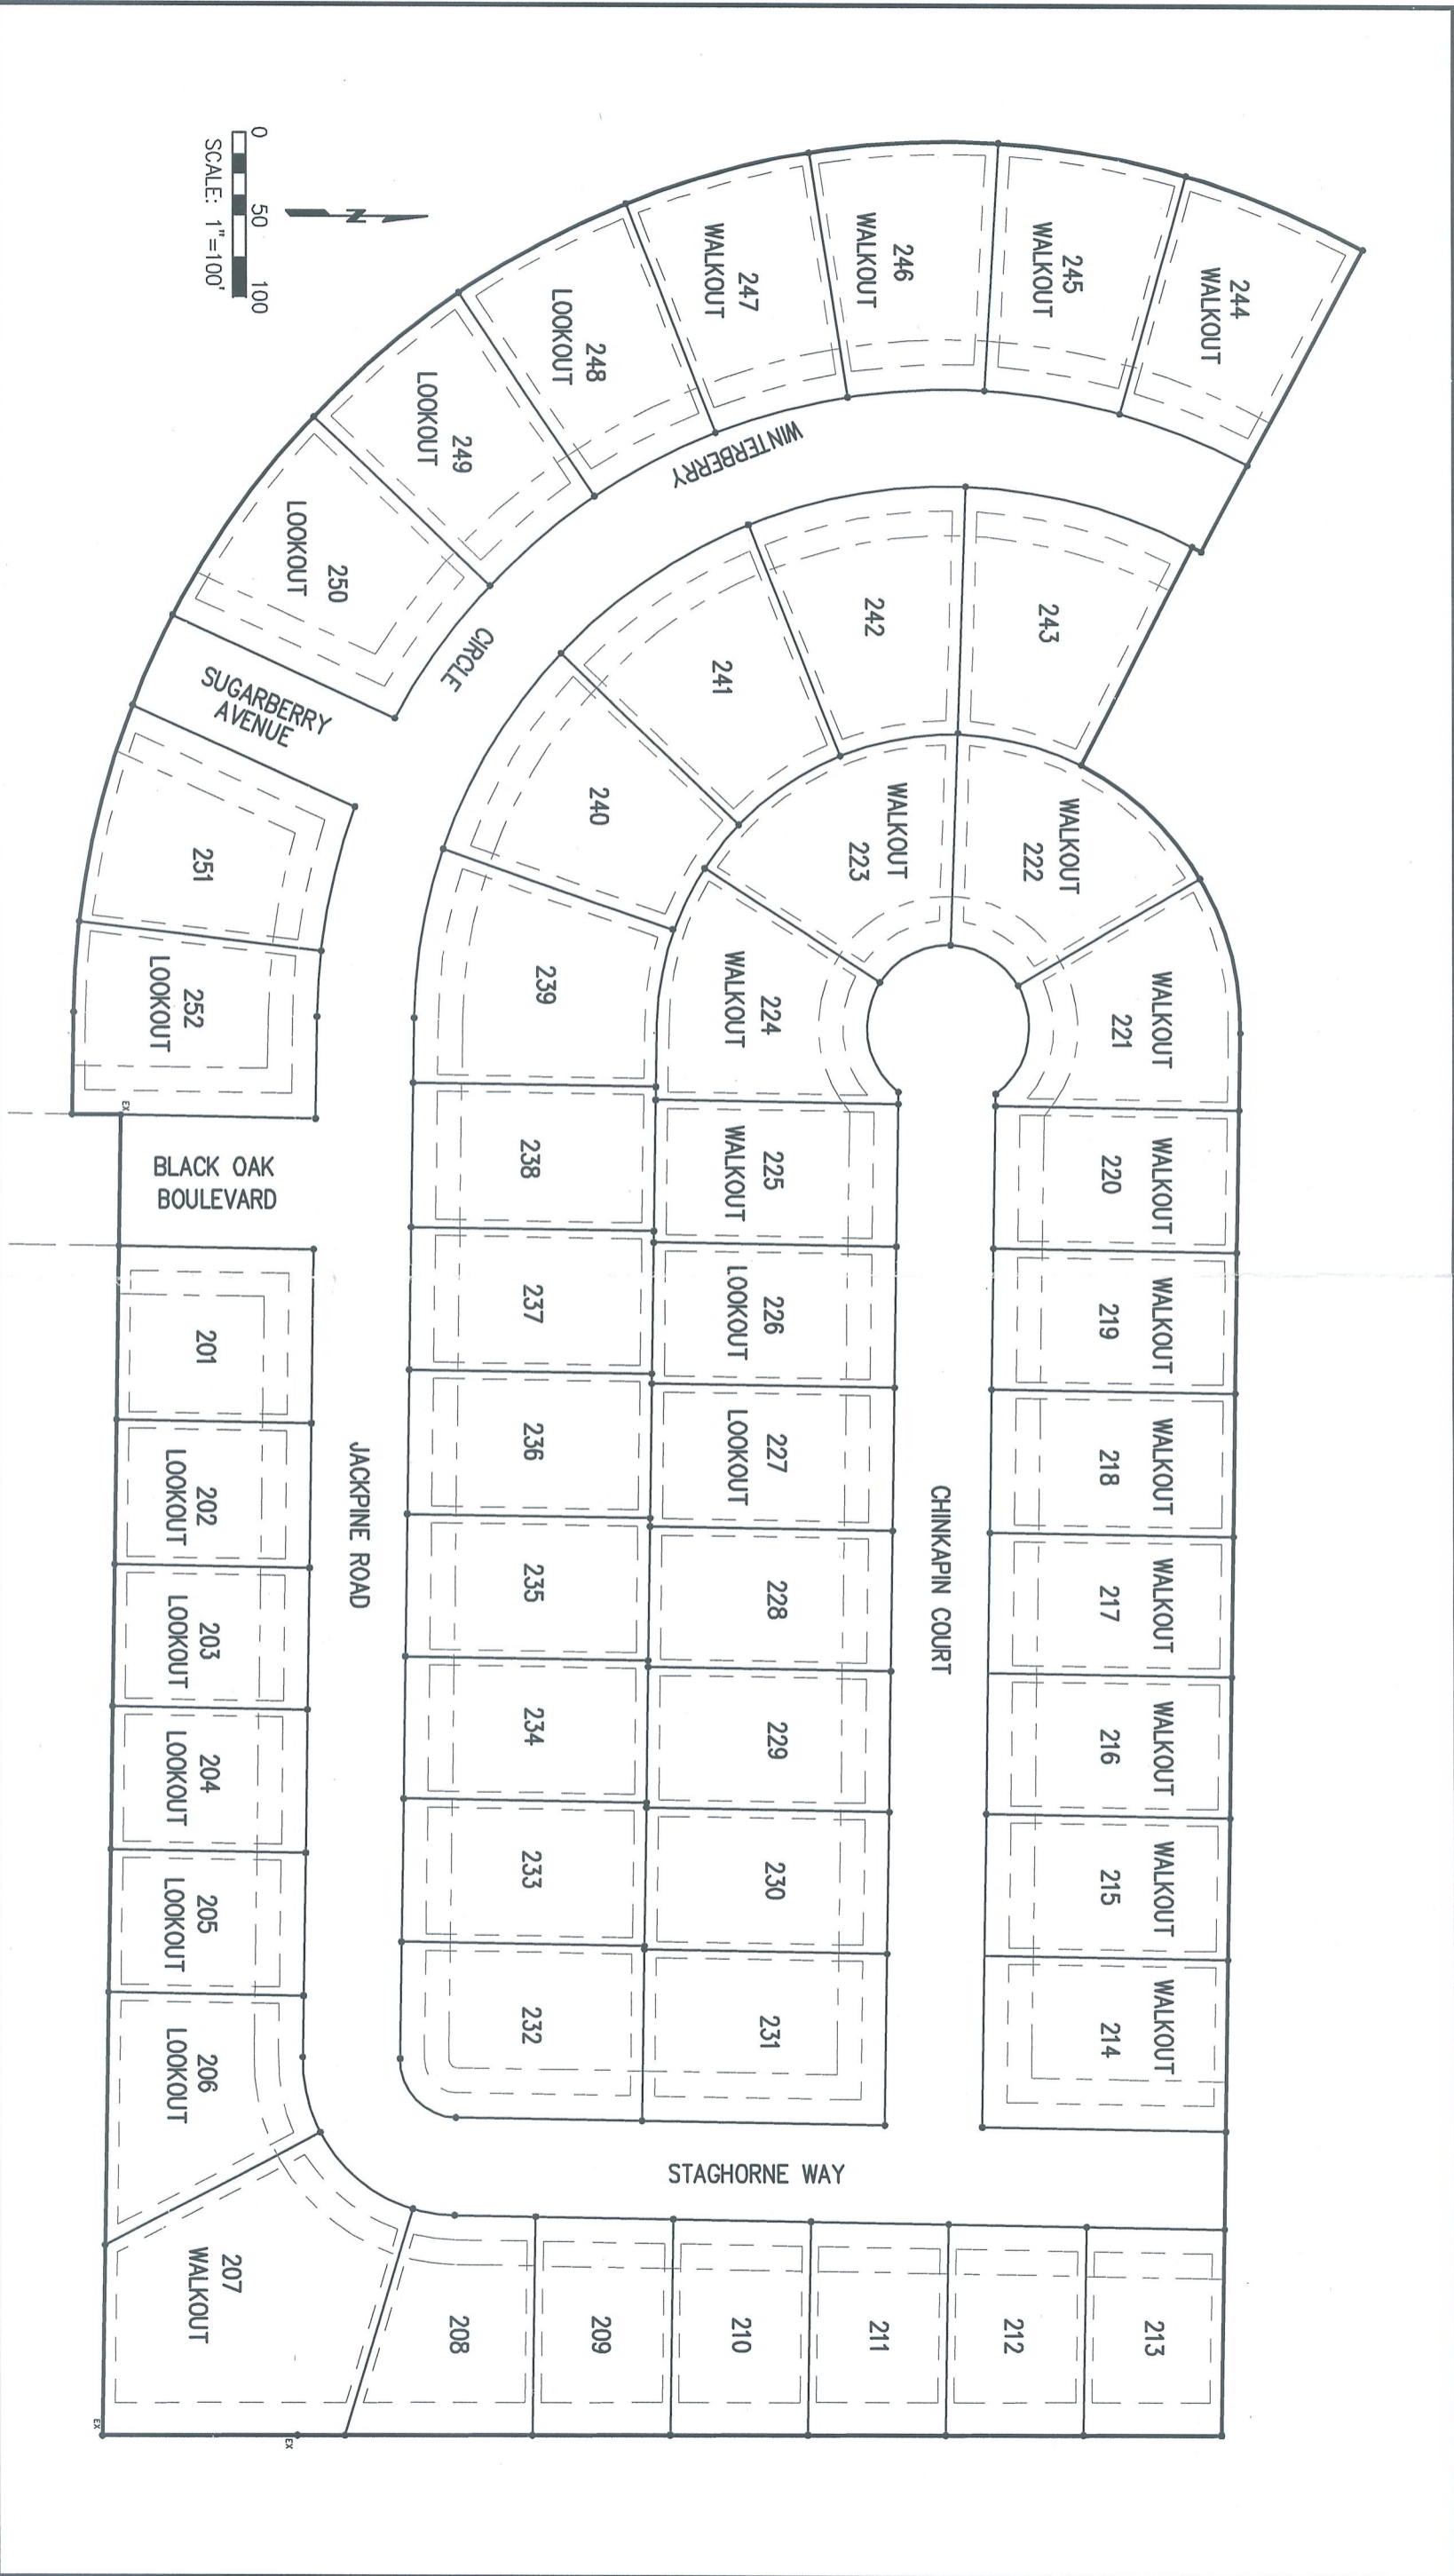

SECOND ADDITION TO THE GROVE ON KICKAPOO CREEK
 BLOOMINGTON, ILLINOIS

WALKOUT/LOOKOUTS

Project No:	N/A
Book No:	TDS
Drawn by:	TDS
Reviewed:	
Date:	08/07/09