


SOMMER PLACE SUBDIVISION - SECTION ONE

SOUTHWEST QUARTER OF SECTION TEN, TOWNSHIP NINE NORTH, RANGE SEVEN EAST OF THE FOURTH PRINCIPAL MERIDIAN PEORIA COUNTY, ILLINOIS

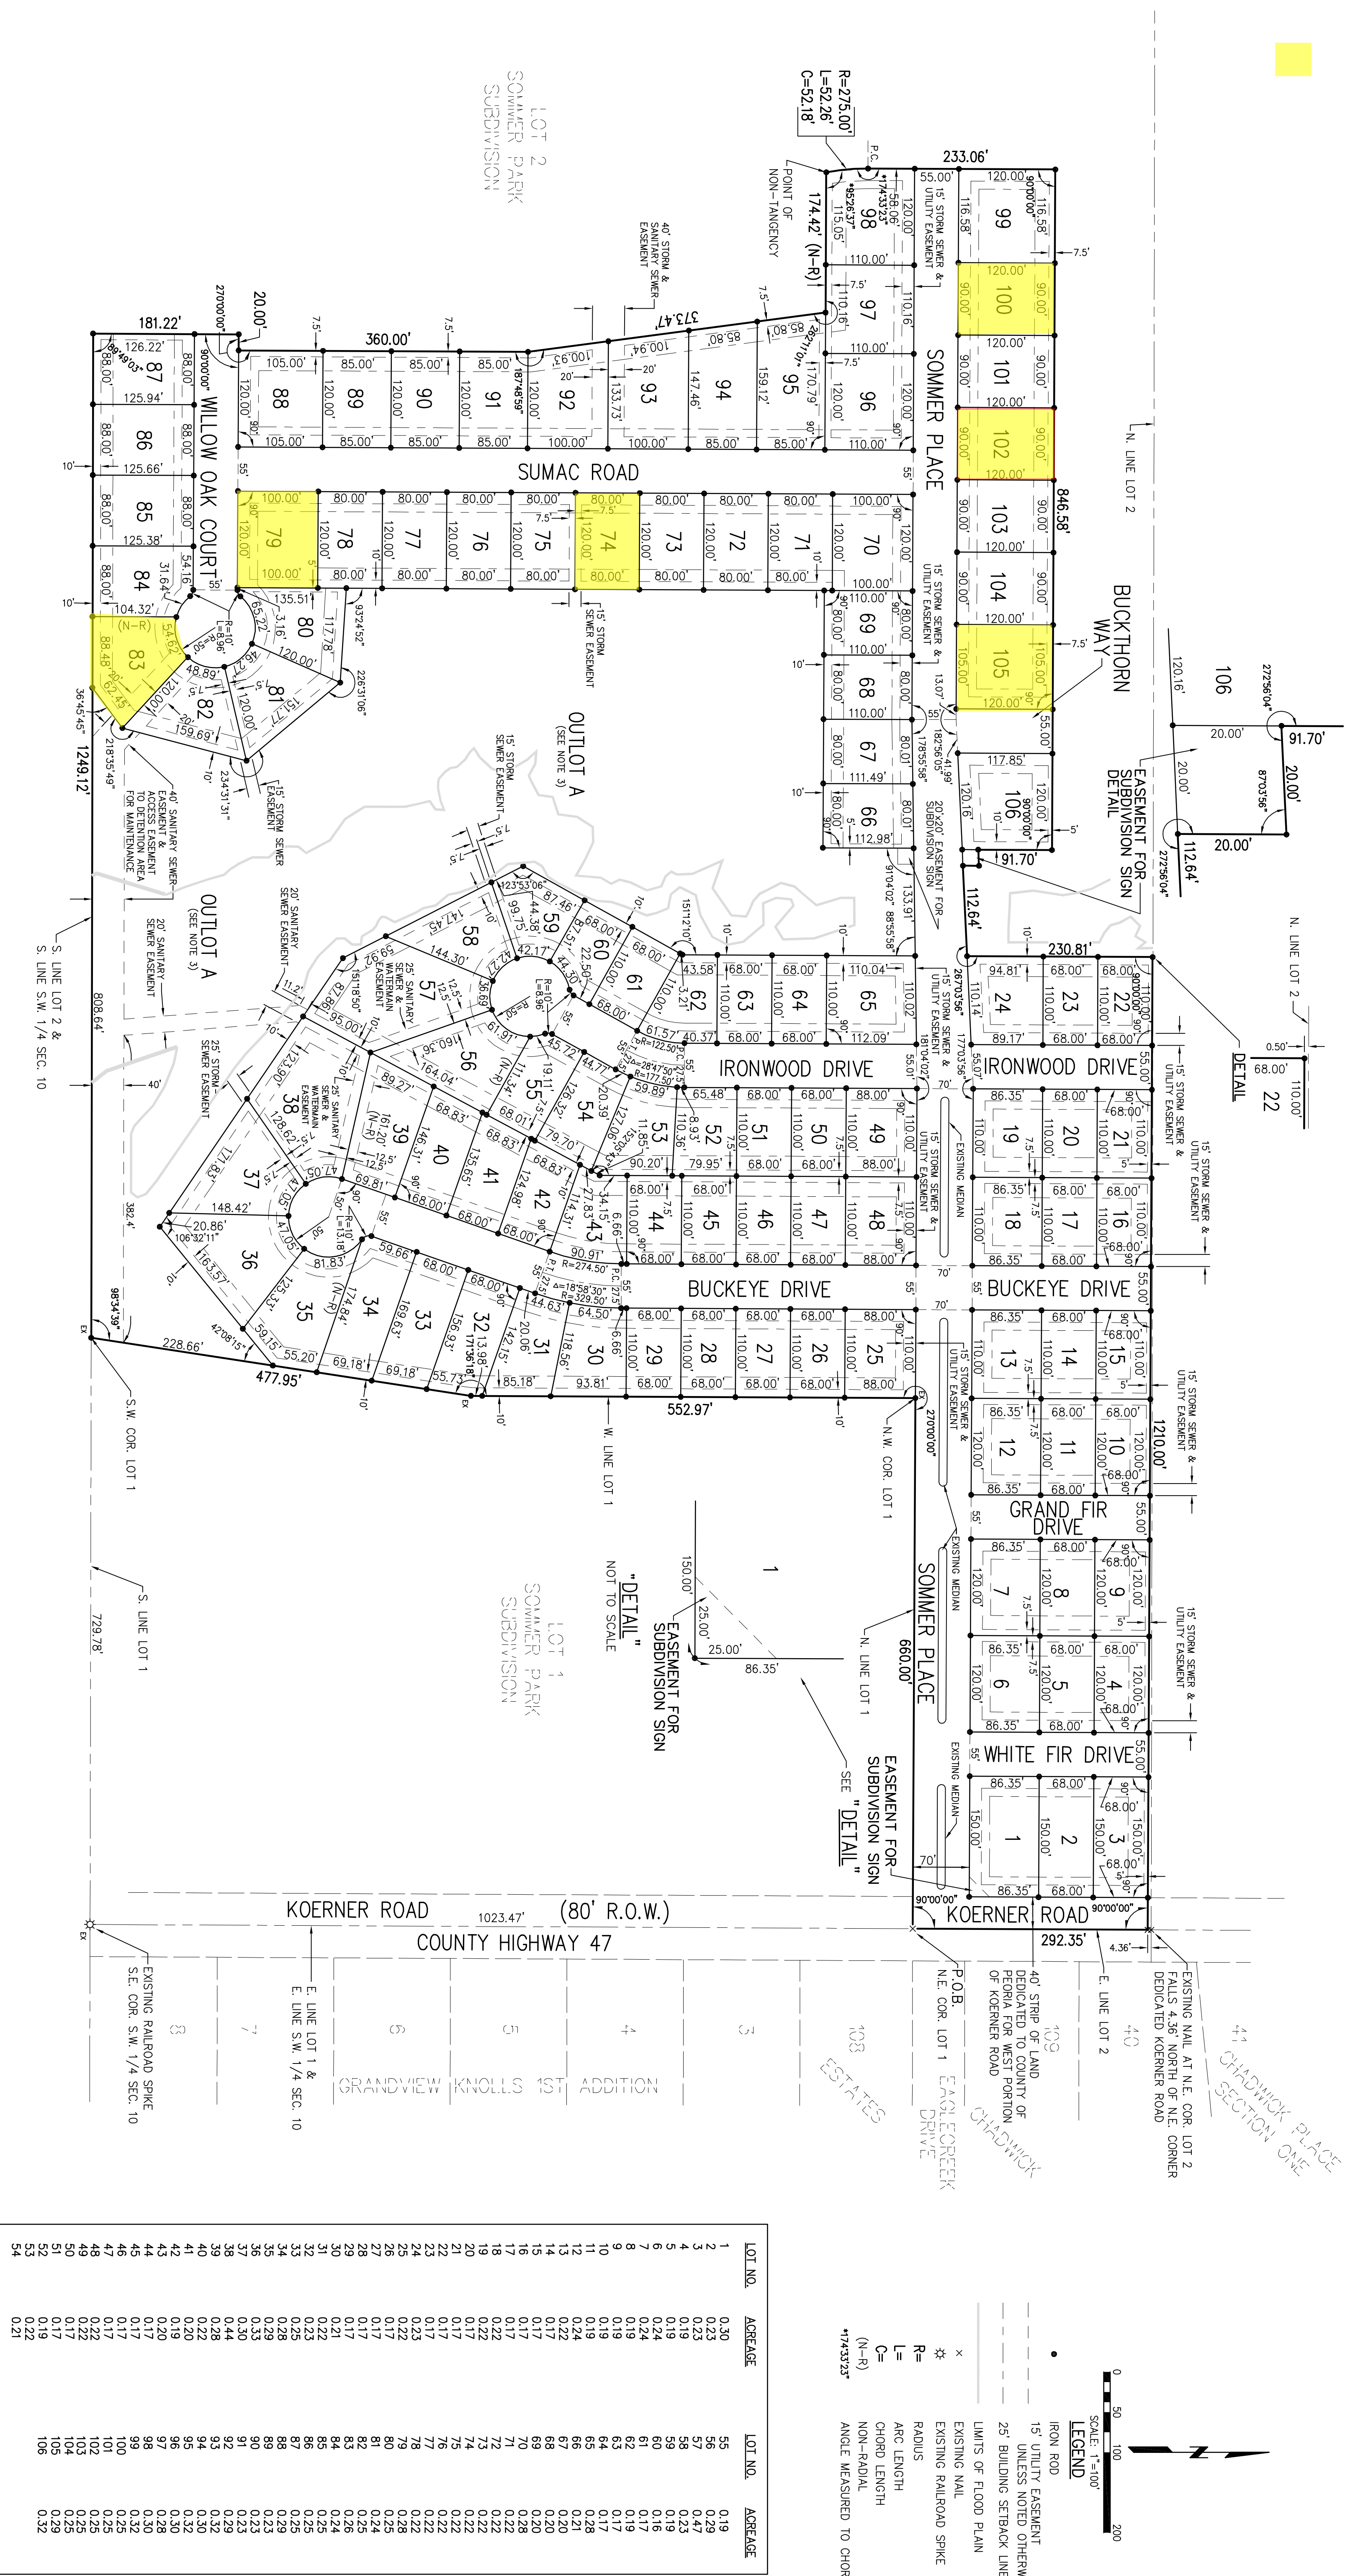

PARCEL ID #13-10-300-001

Revisions:
 1. 05/11/05 LMT
 2. 05-16-05 LBT

Farnsworth GROUP
 7707 N. KNOXVILLE AVE., SUITE 200
 PEORIA, ILLINOIS 61614
 (309) 689-9888 / (309) 689-9820 Fax
 www.fw.com

Drawn: **FB** Date: **4-29-06**
 Designed: _____
 Checked: _____

Book No.: _____ Sheet No.: **1** OF **2**
 Project No.: **10242710** File No.: **PEO-24-29**