

# THE GROVE ON KICKAPOO CREEK SIXTH ADDITION

PART OF SE 1/4 SEC 8 AND SW 1/4 SEC 9, TOWNSHIP 23 NORTH, RANGE 3 EAST OF THE THIRD PRINCIPAL MERIDIAN  
CITY OF BLOOMINGTON, McLEAN COUNTY, ILLINOIS




**Farnsworth**  
GROUP

2709 MCGRAW DRIVE  
BLOOMINGTON, ILLINOIS 61704  
(309) 663-8435 / info@f-w.com

www.f-w.com  
Engineers | Architects | Surveyors | Scientists

# DATE: DESCRIPTION:

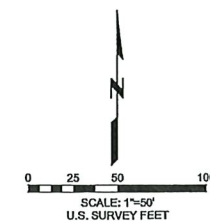

PROJECT:  
THE GROVE ON KICKAPOO  
CREEK SIXTH ADDITION

BLOOMINGTON, ILLINOIS

Date: 9-2-22

Design/Drawn: DJM

Reviewed: MBB

Field Book No.:

Project No.: 0130504.00

SHEET TITLE:

FINAL PLAT

SHEET NUMBER:

1  
of 2

File No.: 24-9323

## Location Map

Not to Scale

N.W. COR. E. 1/2  
S.E. 1/4 SEC. 8  
W. LINE E. 1/2  
S.E. 1/4 SEC. 8

580

581





































































































































































































































































































THE GROVE ON KICKAPOO CREEK SIXTH ADDITION


PART OF SE 1/4 SEC 8 AND SW 1/4 SEC 9, TOWNSHIP 23 NORTH, RANGE 3 EAST OF THE THIRD PRINCIPAL MERIDIAN  
CITY OF BLOOMINGTON, McLEAN COUNTY, ILLINOIS

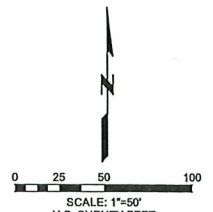

SCALE: 1"=50'  
U.S. SURVEY FEET

LEGEND

- IRON ROD
- STONE MONUMENT
- R= RADIUS
- L= ARC LENGTH
- C= CHORD LENGTH
- \*135°00'00" ANGLE MEASURED TO CHORD
- N-R NON-RADIAL
- P.O.B. POINT OF BEGINNING
- EASEMENT LIMITS LINE WHICH EXTENDS 15' FROM LOT LINE UNLESS NOTED OTHERWISE
- 25' BUILDING SETBACK LINE UNLESS NOTED OTHERWISE
- 5' NO-ACCESS STRIP LIMITS LINE

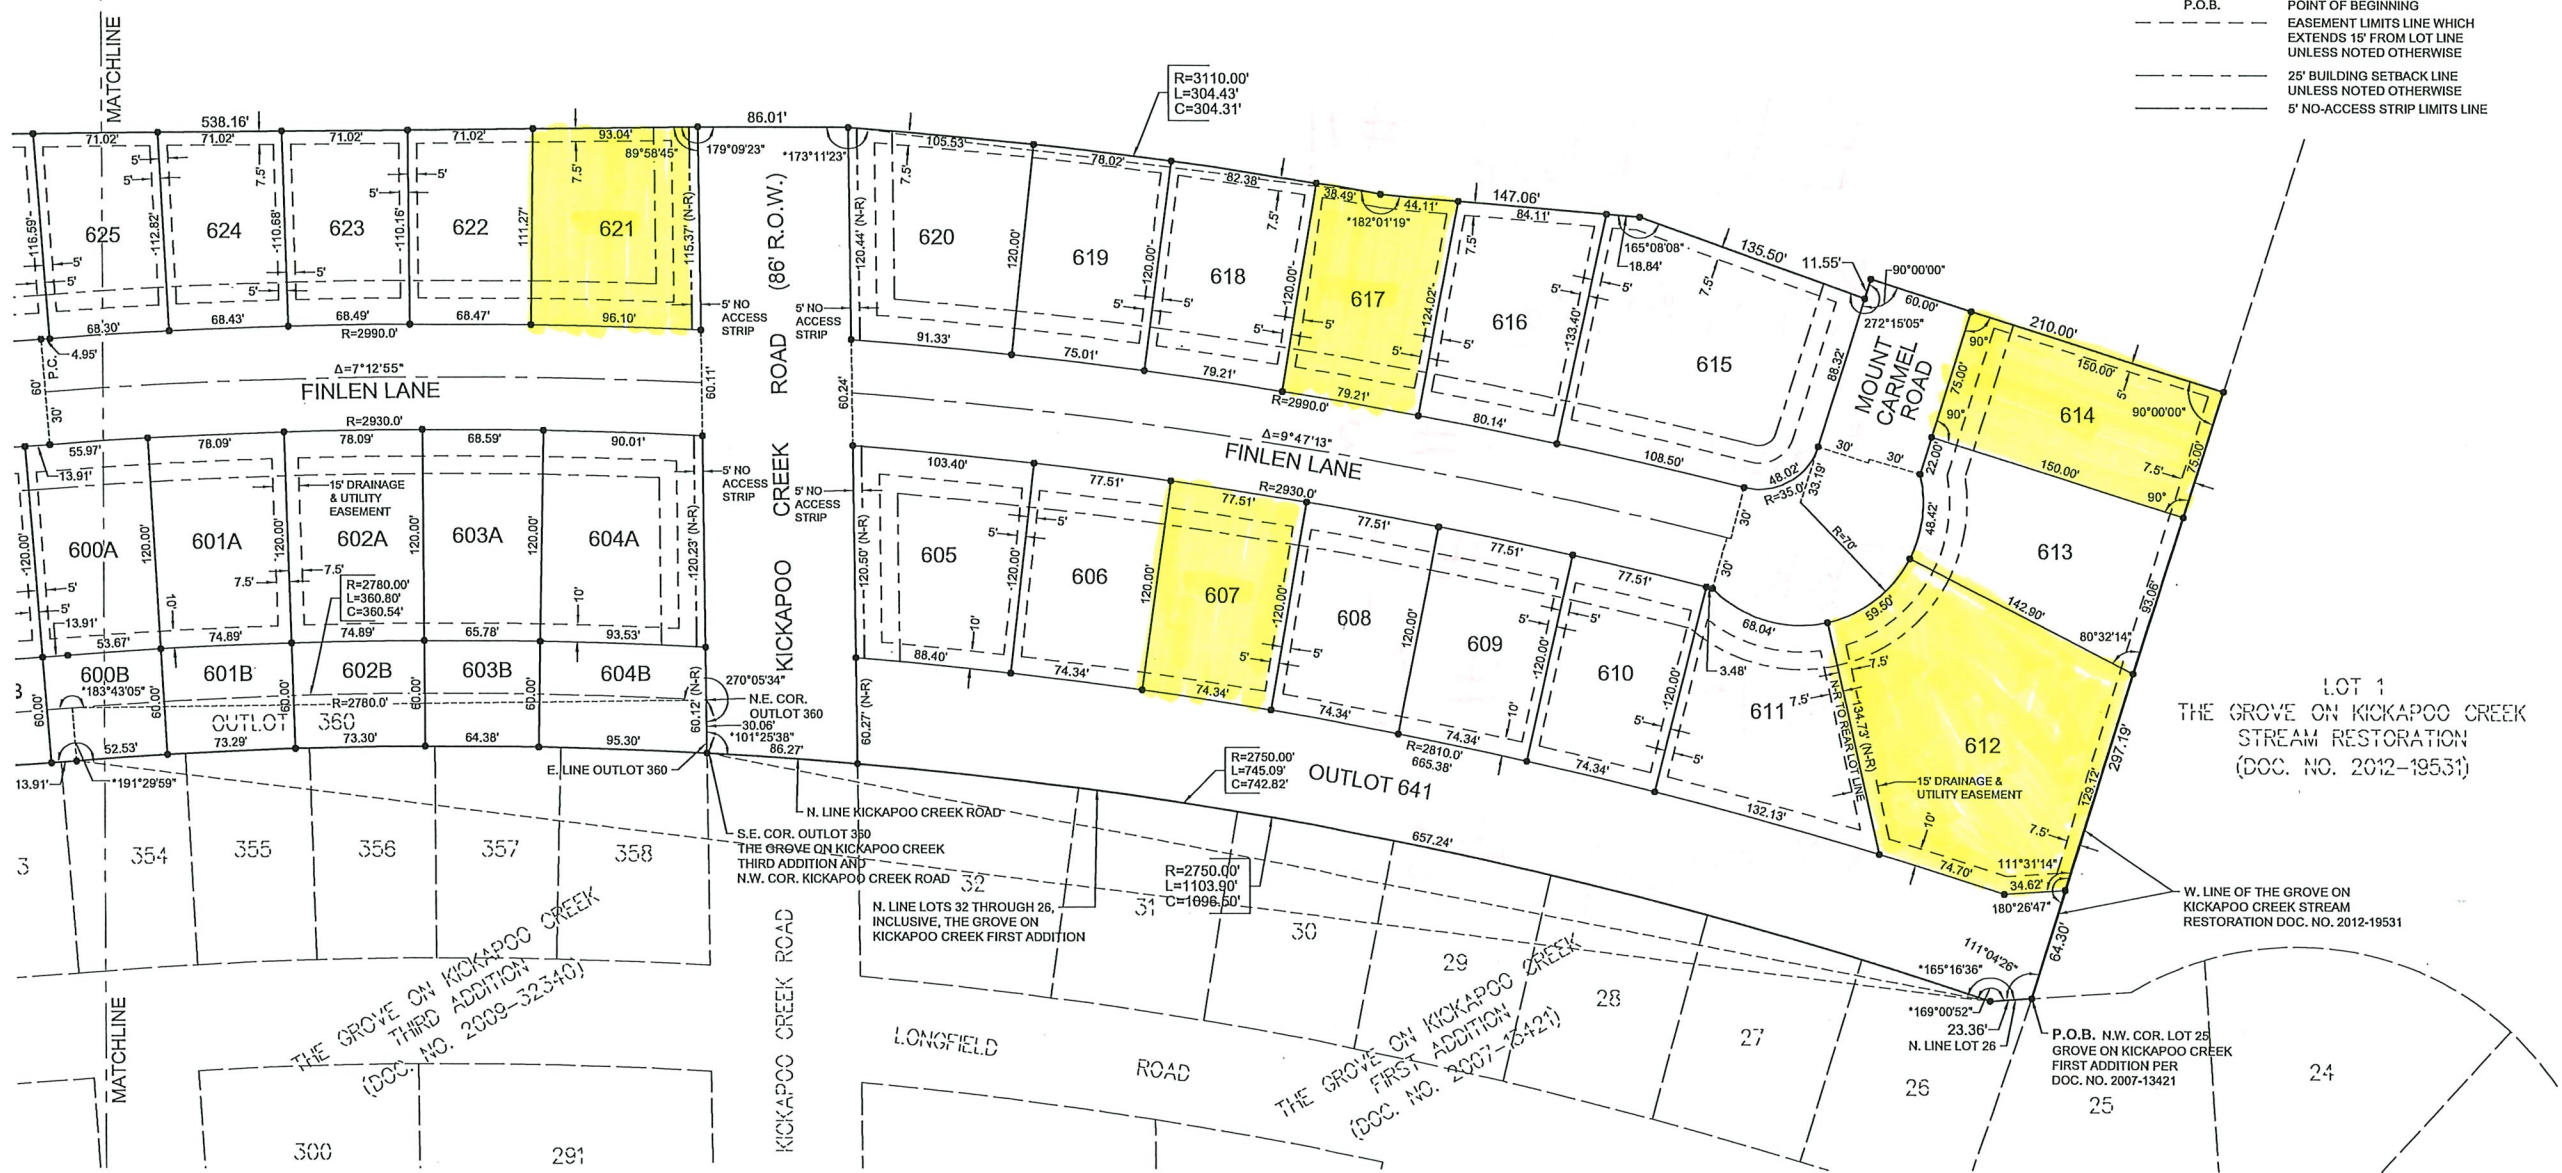

Farnsworth GROUP

2709 McGRAW DRIVE  
BLOOMINGTON, ILLINOIS 61704  
(309) 663-8435 / info@f-w.com

www.f-w.com  
Engineers | Architects | Surveyors | Scientists

DATE: DESCRIPTION:

PROJECT:  
THE GROVE ON KICKAPOO CREEK SIXTH ADDITION

BLOOMINGTON, ILLINOIS

Date: 9-2-22

Design/Drawn: DJM

Reviewed: MBB

Field Book No.:

Project No.: 0130504.00

SHEET NUMBER:

FINAL PLAT

SHEET NUMBER: